

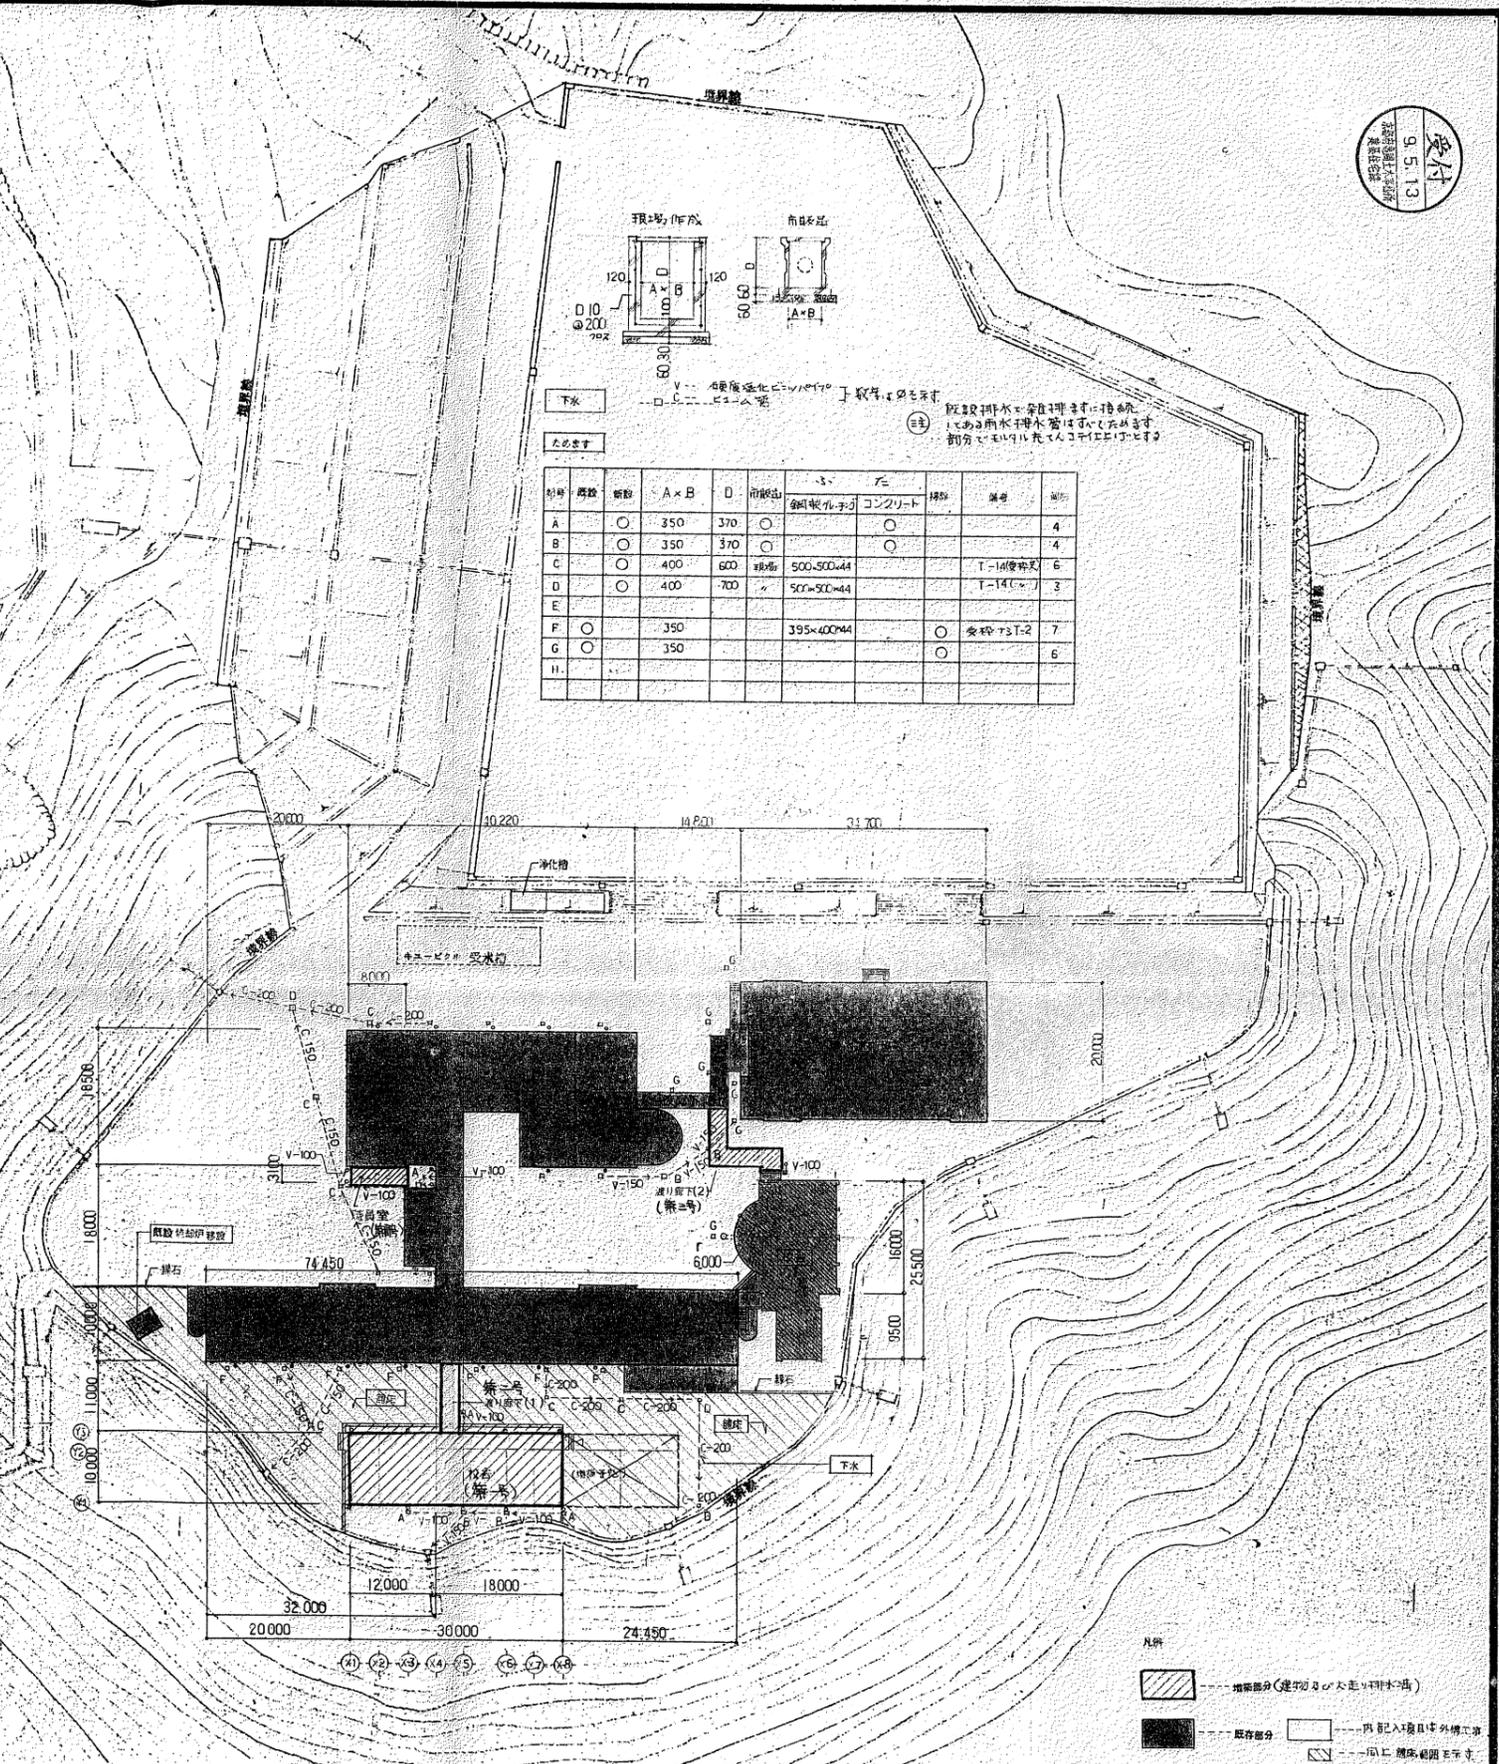


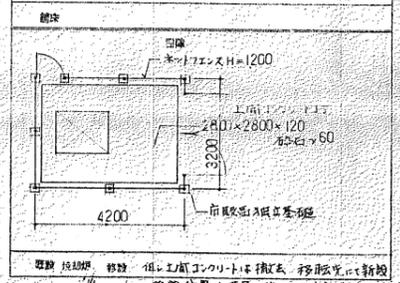

設計概要						
所在地	亀岡市本槻町中野和田山					
用途地域	市街化区域外					
防火地域	指定なし					
敷地面積	26134.80 M ²					
建築面積	3033.26 M ² (総坪 425.36)					
延床面積	4,202.086 M ² (総坪 700.73)					
床面積	1階	303.75 M ²	23.25	43.18	2551.819 M ²	2921.999 M ²
	2階	305.75 M ²			949.537 M ²	1255.287 M ²
	計	609.50 M ²	23.25	43.18	3501.356 M ²	4177.286 M ²
延床面積増加分					24.80	
合計					4202.086	

外構リスト


名称	構造	数量	備考
舗装	アスファルト敷	242所	
下水	排水管敷設	1式	丸みぞ付
既設の排水管	直径40φ×1200	1式	直埋式(土留付+土留)

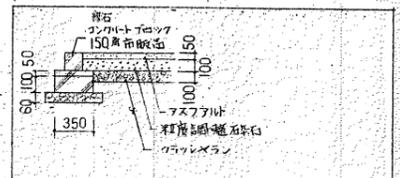

たきさす

別号	規格	断面	A×B	D	前断面	管	材質	備考	個数	単位
A	○		350	370	○	鋼製ルネジ	コンクリート		4	
B	○		350	370	○				4	
C	○		400	600	現地	500×500×44		T-14管	6	
D	○		400	700	×	500×500×44		T-14管	3	
E										
F	○		350			395×400×44		変径T31-2	7	
G	○		350						6	


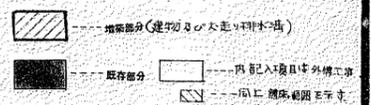

亀岡市立青観中学校校舎増築工事		NO	4
配置図	付近見取図	縮尺	1:500
亀岡市		課長	
		主任	
		設計	
		監理	

求積表






















育親中学校敷地丈量図 S=1:500



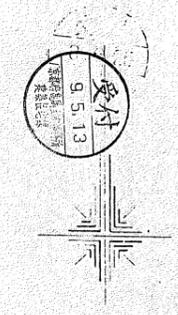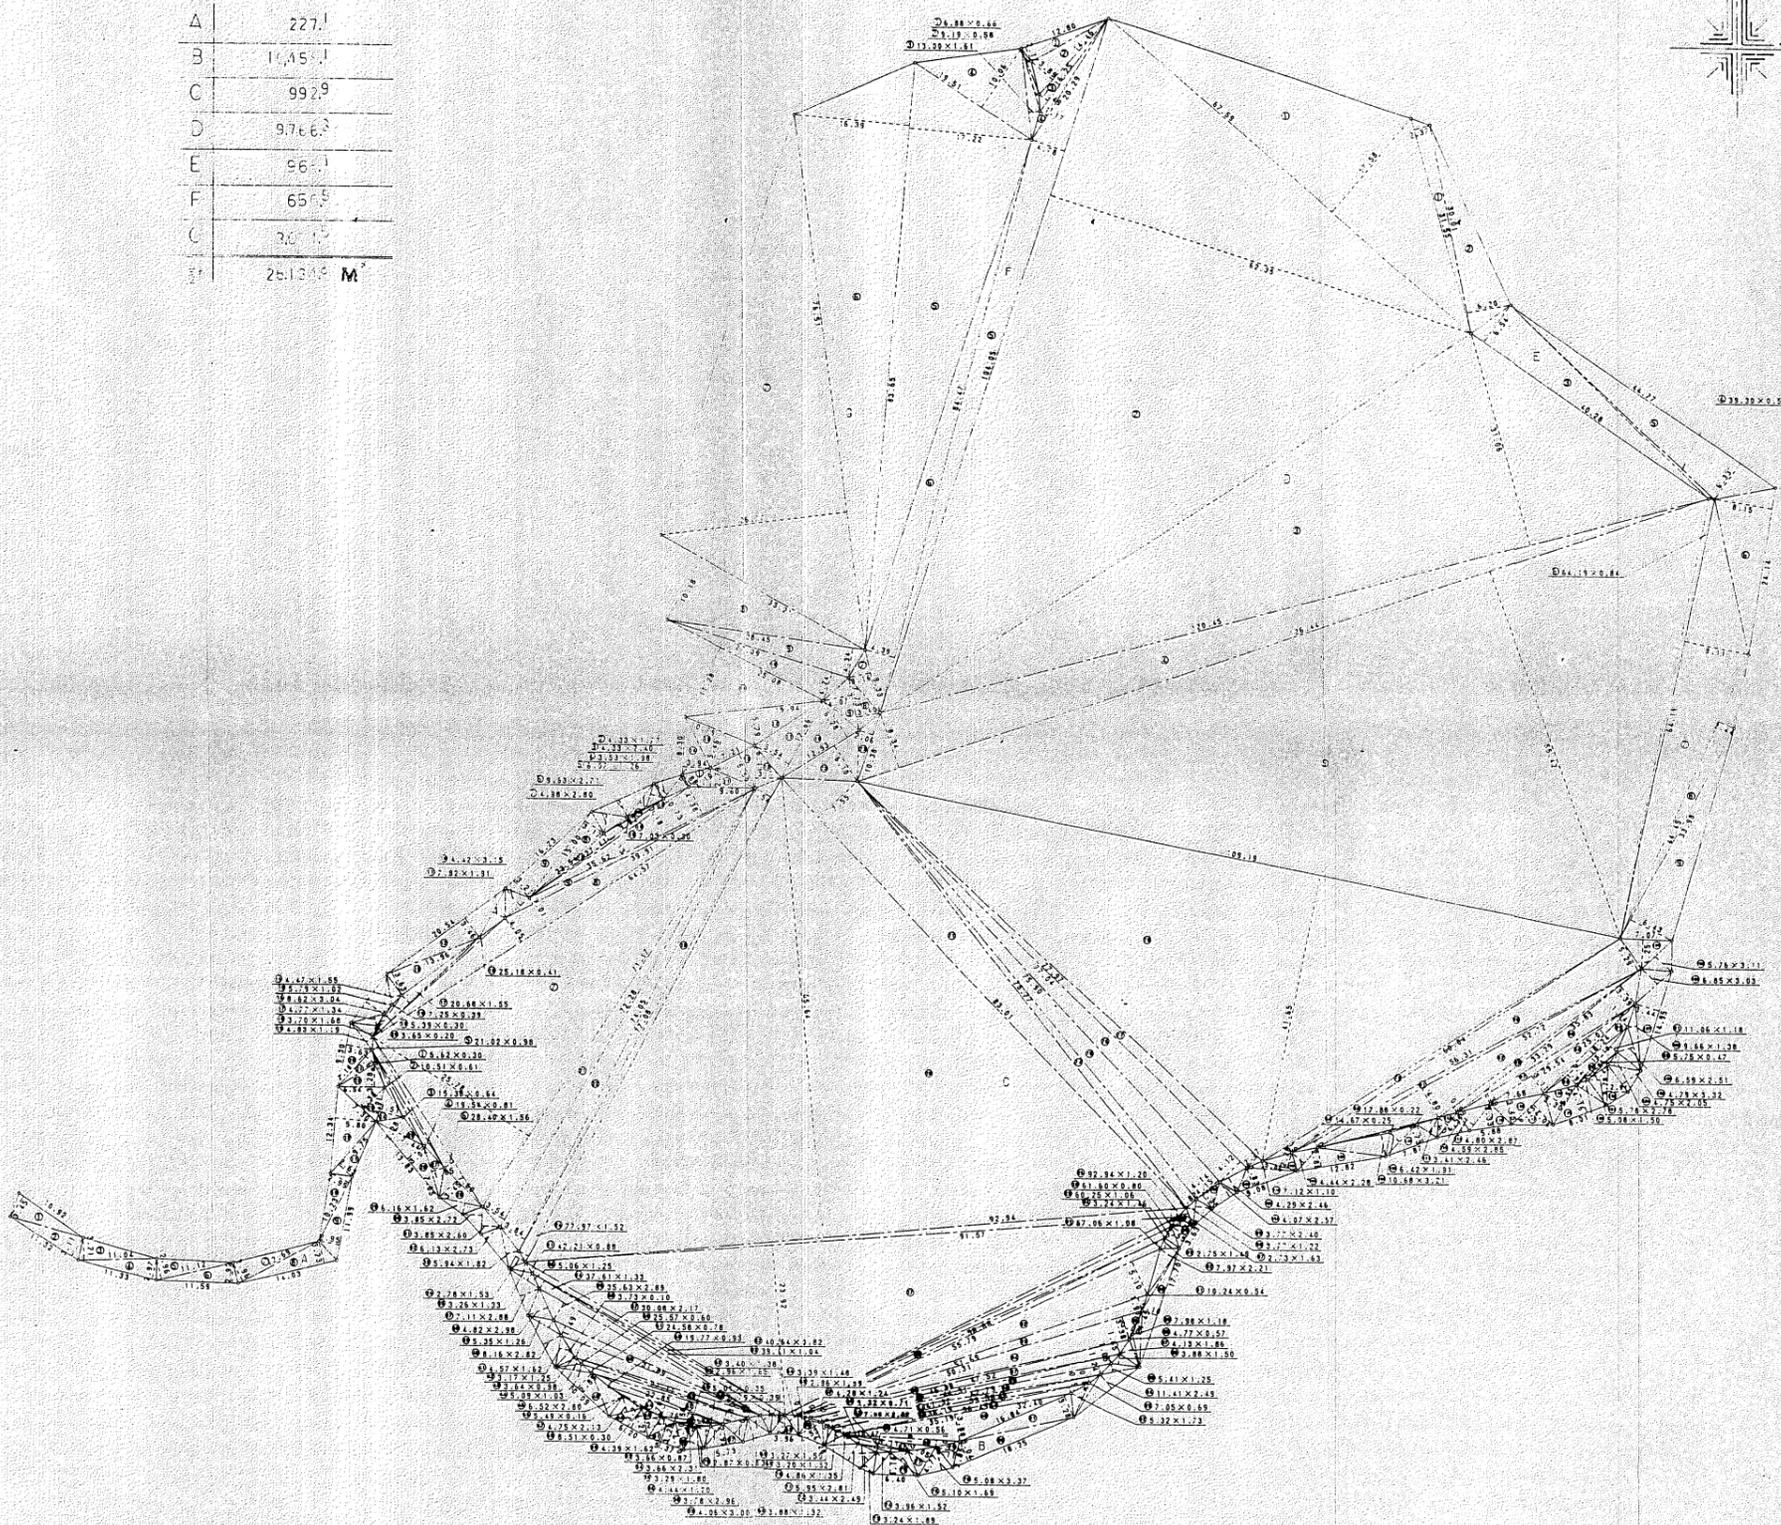

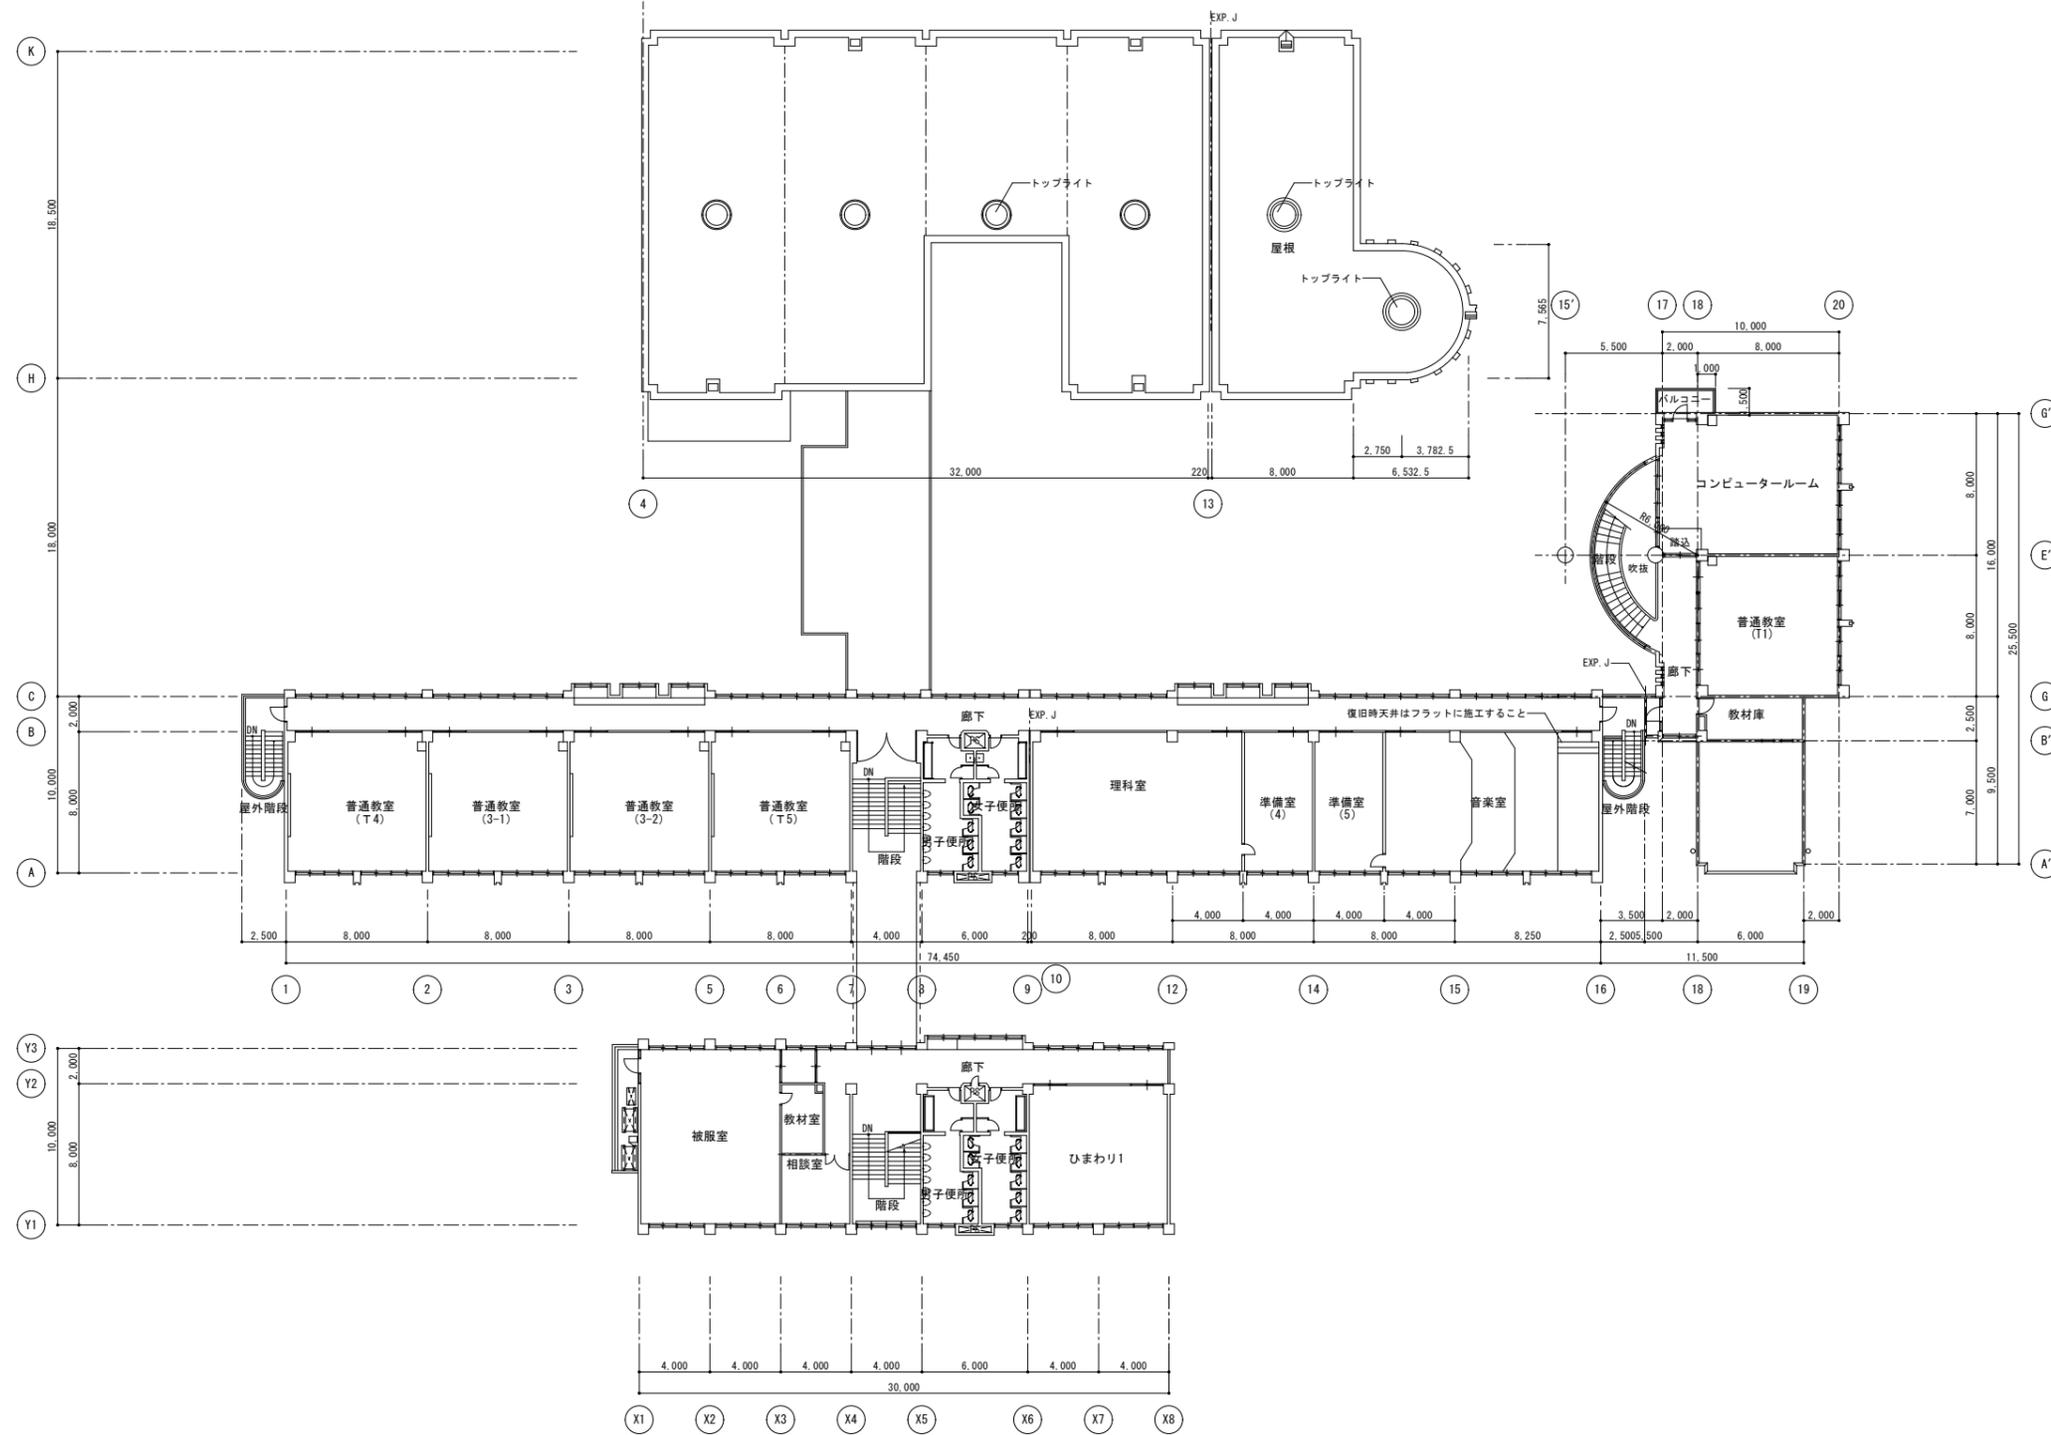

2階平面図

工事名	亀岡市立育親中学校			図面番号	A-08
図面名	育親中学校 改修前後 2階平面図	縮尺	1/200	設計日	
担当者	課長	係長		担当	
亀岡市				設計	調査

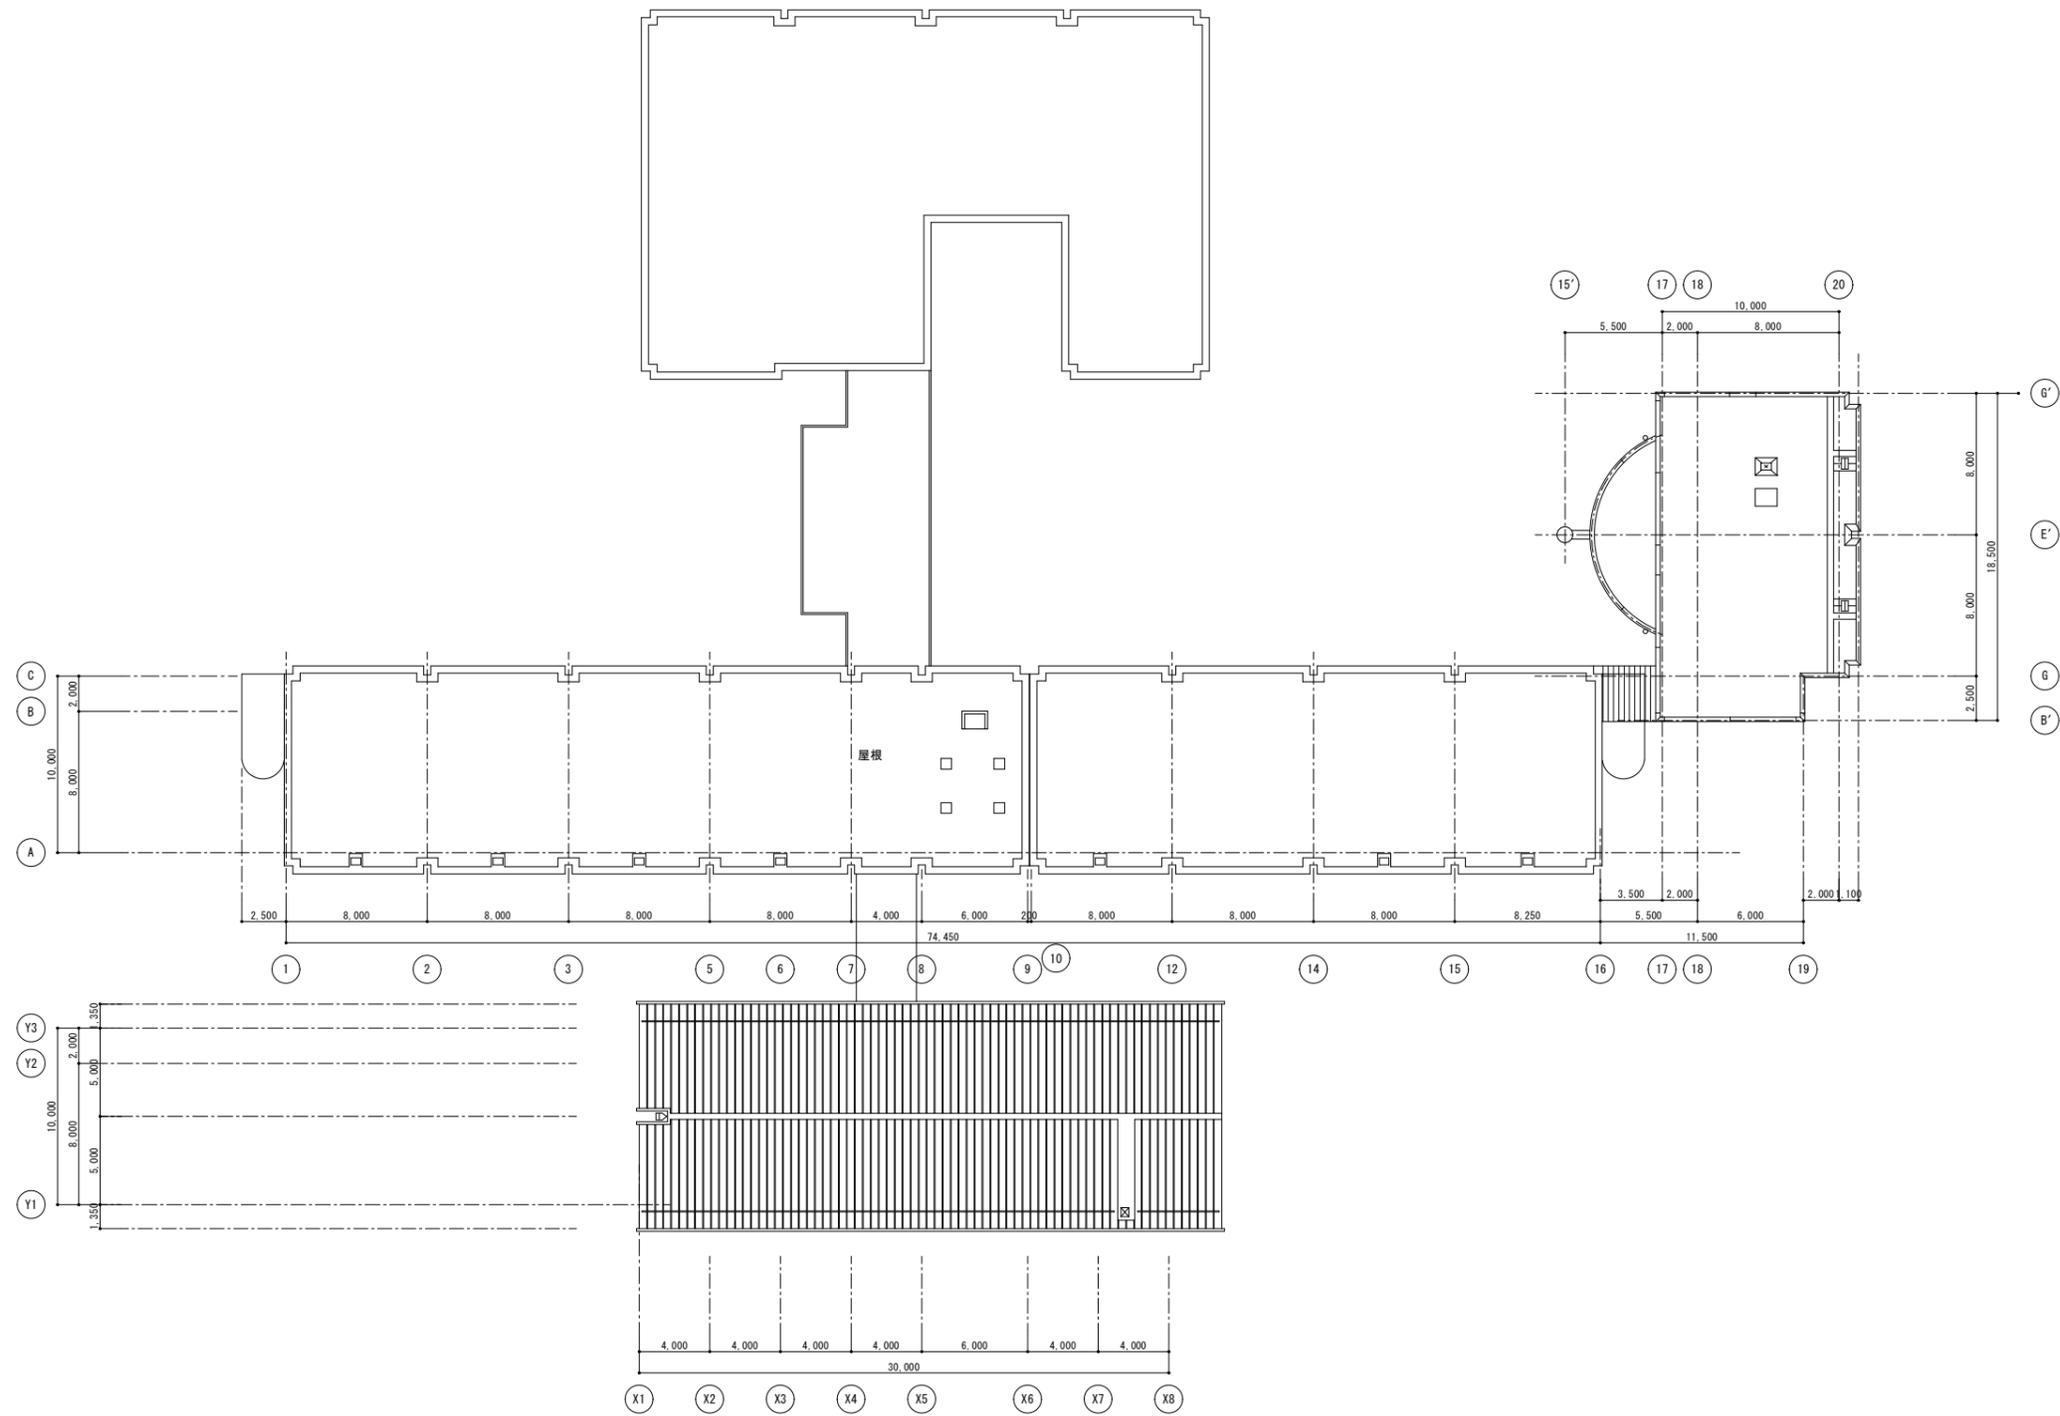

R階平面図 1/200

工事名	亀岡市立育観中学校			番号	A-09
図面名	育観中学校 改修前後 R階平面図	縮尺	1/200	設計日	
担当者	課長	係長		担当	
亀岡市				設計	調査

